



Põhiplaan (hoone nr 1)  
MK 1:100

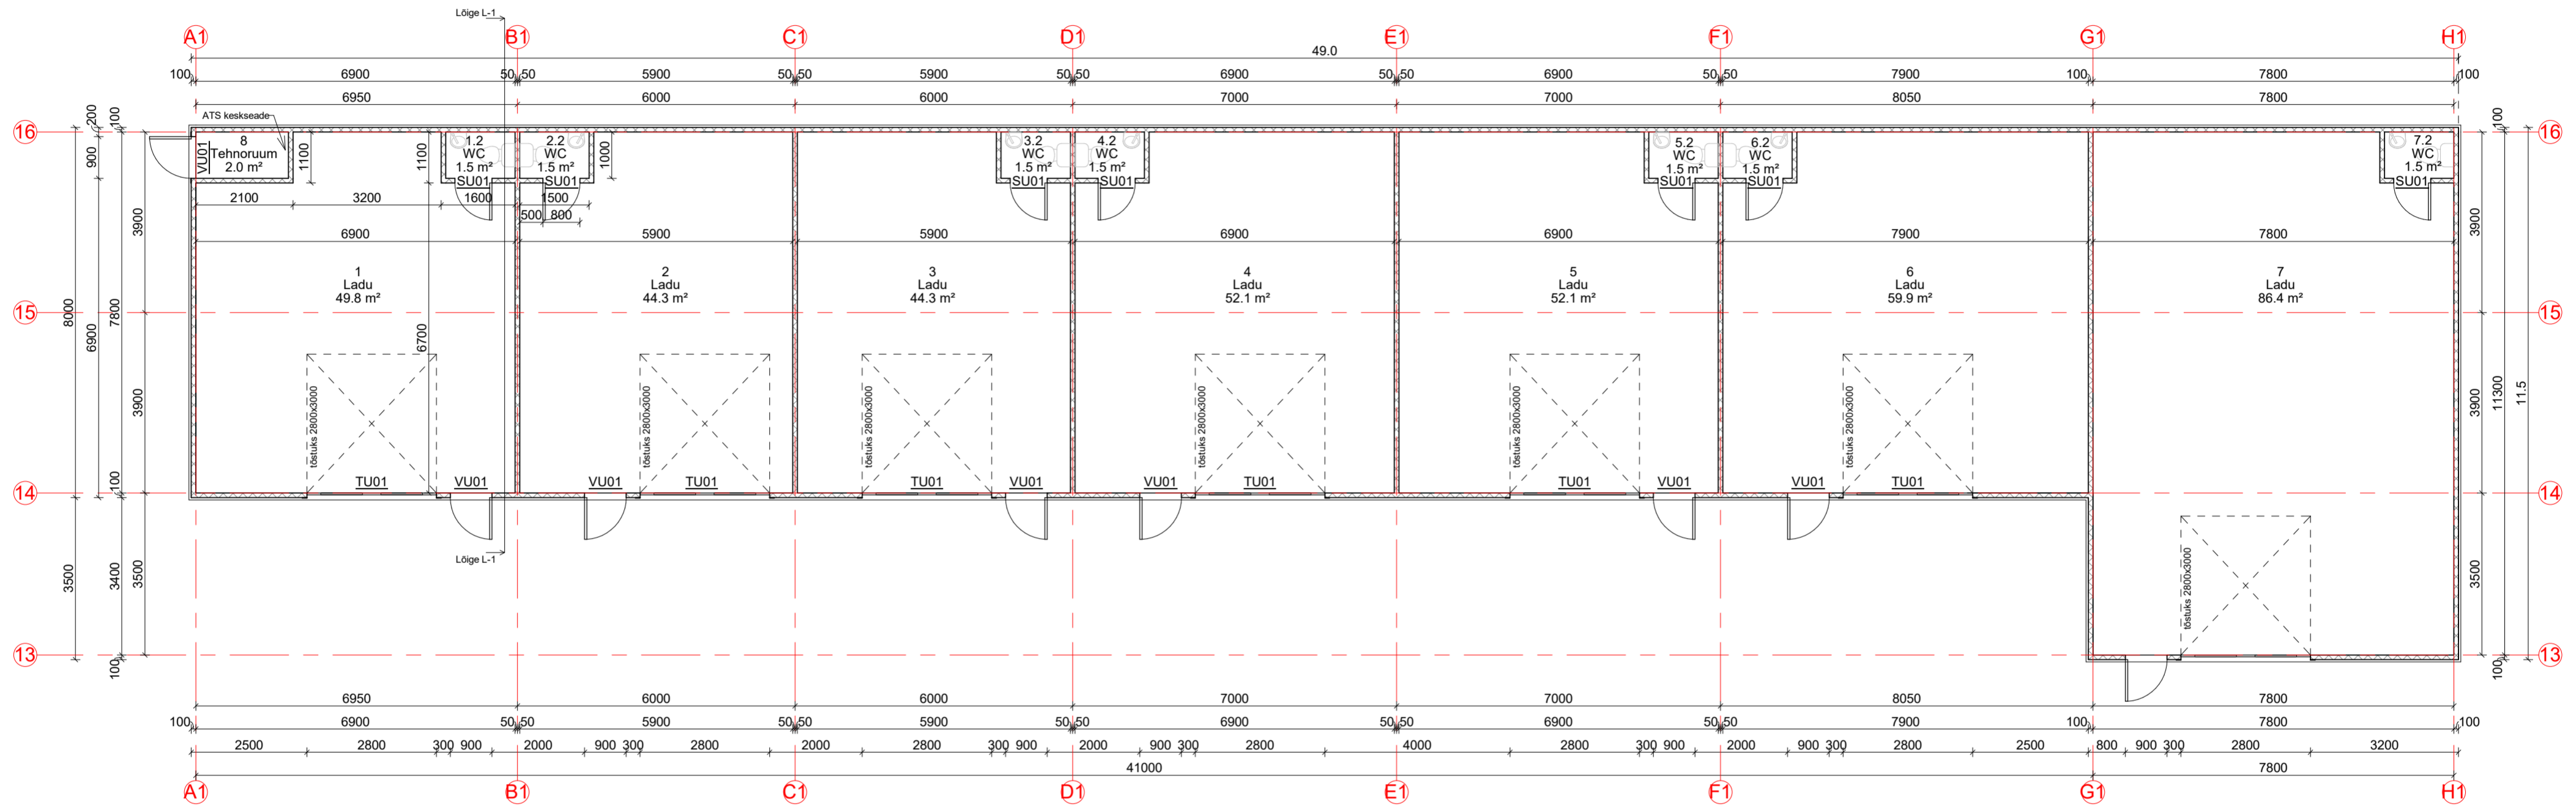

Pindala spetsifikatsioon		
Nr	Nimi	Pindala
Esimene korrus		
1	Ladu	49.8 m <sup>2</sup>
1.2	WC	1.5 m <sup>2</sup>
2	Ladu	44.3 m <sup>2</sup>
2.2	WC	1.5 m <sup>2</sup>
3	Ladu	44.3 m <sup>2</sup>
3.2	WC	1.5 m <sup>2</sup>
4	Ladu	52.1 m <sup>2</sup>
4.2	WC	1.5 m <sup>2</sup>
5	Ladu	52.1 m <sup>2</sup>
5.2	WC	1.5 m <sup>2</sup>
6	Ladu	59.9 m <sup>2</sup>
6.2	WC	1.5 m <sup>2</sup>
7	Ladu	86.4 m <sup>2</sup>
7.2	WC	1.5 m <sup>2</sup>
8	Tehnoruum	2.0 m <sup>2</sup>
Netopind kokku		401.1 m <sup>2</sup>

Projekteeris firma: Adelaiss Projekt OÜ  
Reg.kood 12688450  
andres@projektum.ee tel. 5844 0362

	Töö nr 3420_EP_AA-0-01	Lehti 12 Leht 3
	TELLIJA: Spetsiaalne OÜ	Laod
Koostas: K. Kallaste Arhitekt: A. Kask	Saare maakond, Saaremaa vald, Kuressaare linn, Pikk tn 59	09.03.2021
[Digiallkiri]	Põhiplaan (hoone nr 1)	1 : 100