



Põhiplaan (hoone nr 2)
MK 1:100

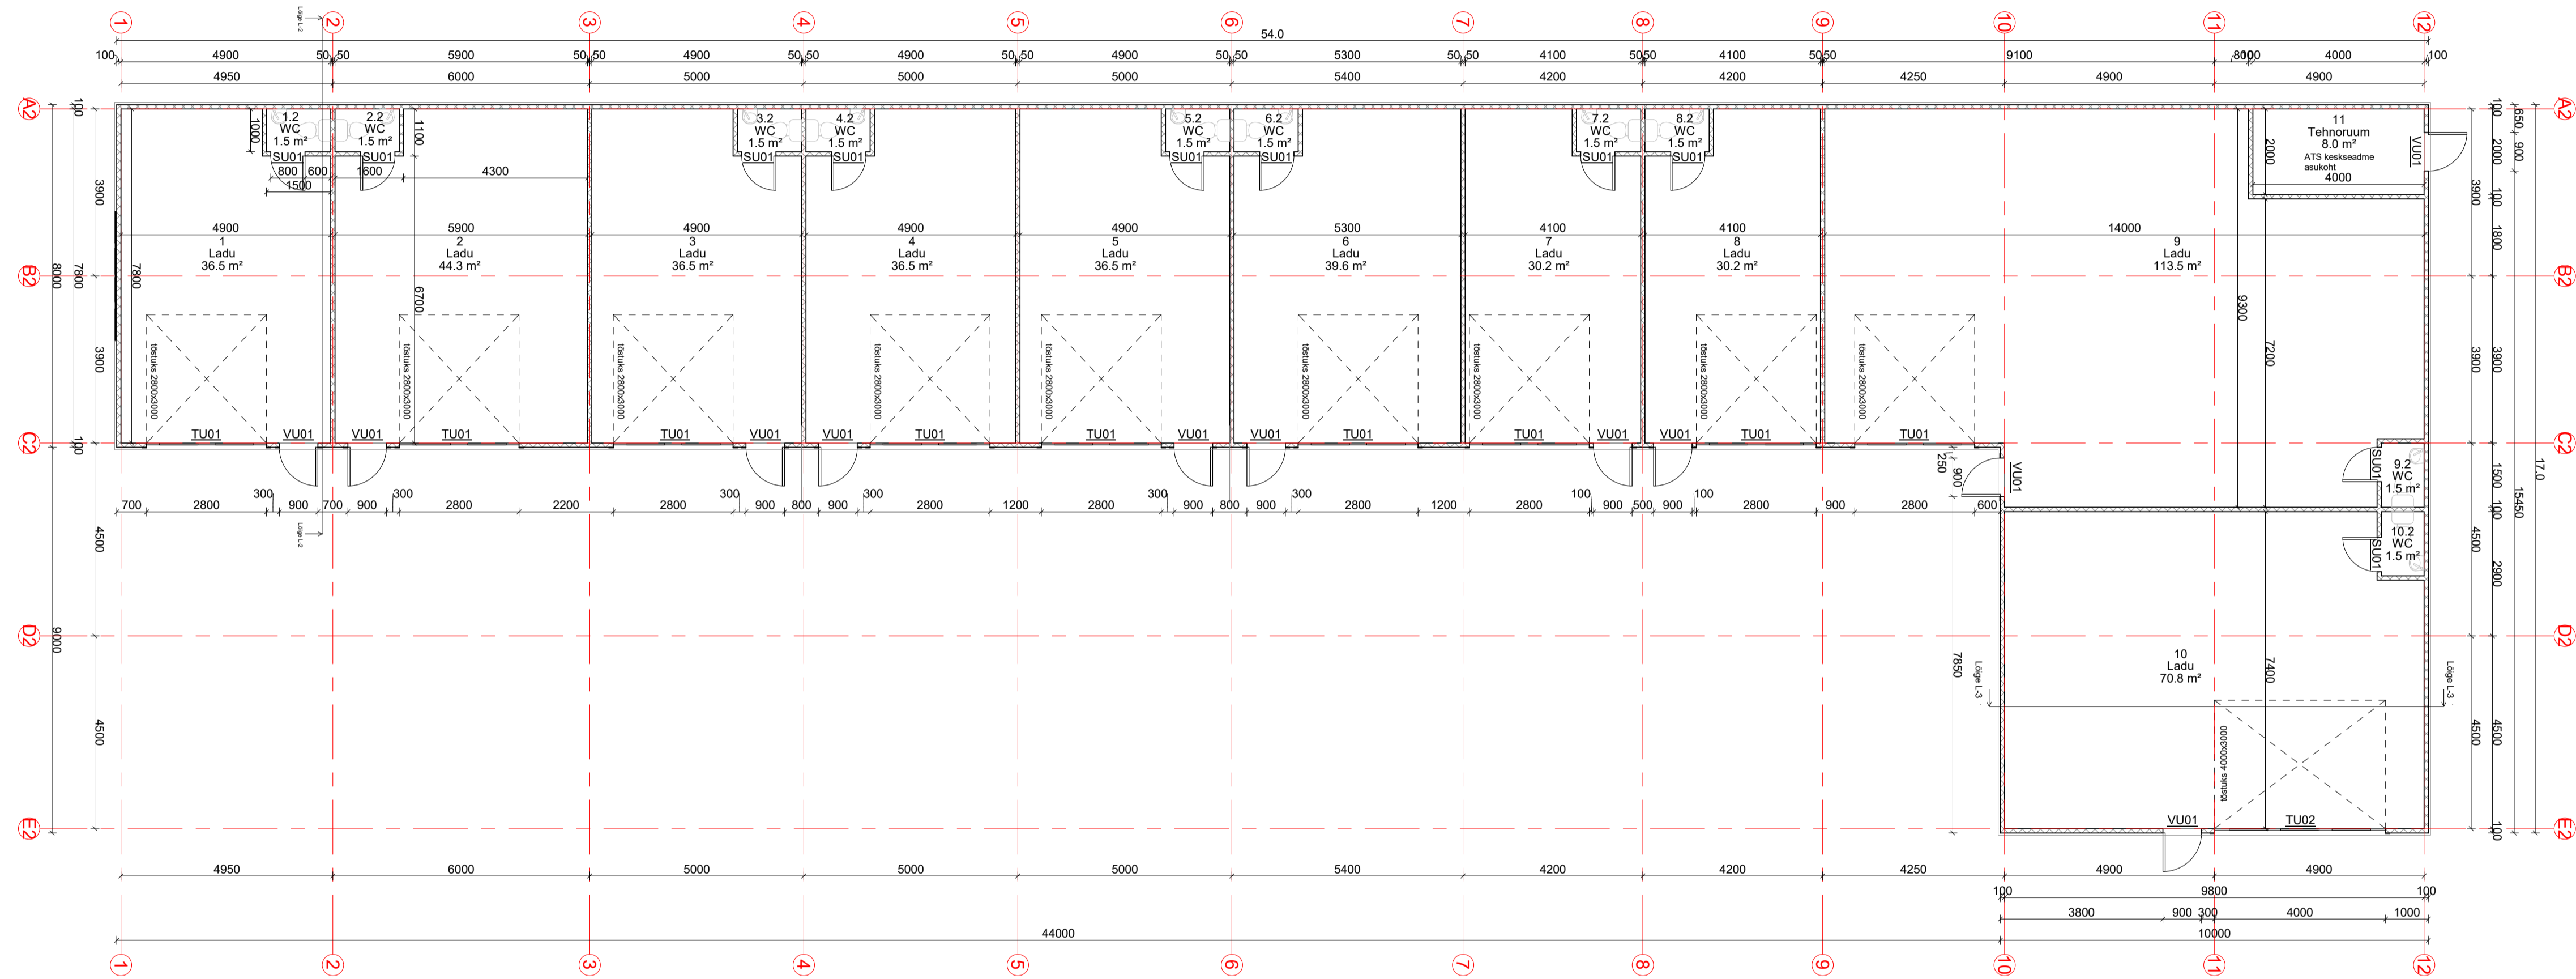

| Pindala spetsifikatsioon | | |
|--------------------------|-----------|----------------------|
| Nr | Nimi | Pindala |
| Esimene korrus | | |
| 1 | Ladu | 36.5 m ² |
| 1.2 | WC | 1.5 m ² |
| 2 | Ladu | 44.3 m ² |
| 2.2 | WC | 1.5 m ² |
| 3 | Ladu | 36.5 m ² |
| 3.2 | WC | 1.5 m ² |
| 4 | Ladu | 36.5 m ² |
| 4.2 | WC | 1.5 m ² |
| 5 | Ladu | 36.5 m ² |
| 5.2 | WC | 1.5 m ² |
| 6 | Ladu | 39.6 m ² |
| 6.2 | WC | 1.5 m ² |
| 7 | Ladu | 30.2 m ² |
| 7.2 | WC | 1.5 m ² |
| 8 | Ladu | 30.2 m ² |
| 8.2 | WC | 1.5 m ² |
| 9 | Ladu | 113.5 m ² |
| 9.2 | WC | 1.5 m ² |
| 10 | Ladu | 70.8 m ² |
| 10.2 | WC | 1.5 m ² |
| 11 | Tehnoruum | 8.0 m ² |
| Netopind kokku | | 497.4 m ² |

| Nr. | Muudatuse kirjeldus | Kuupäev |
|-----|------------------------|----------|
| M1 | Uste asukohtade muutus | 16.01.21 |

Projekteeris firma: Adelais Projekt OÜ
Reg.kood 12688450
andres@projektum.ee tel. 5844 0362

| | | |
|---|--|--------------------|
|  | Töö nr 3420_EP_AA-0-01 | Lehti 12 Leht 4 |
| | TELLIJA: Spetsiaalne OÜ | Laod |
| Koostas: K.Kallaste Arhitekt: A.Kask | Saare maakond, Saaremaa vald, Kuressaare linn, Pikk tn 59 | 17.03.2021 |
| [Digiallkiri] | Põhiplaan (hoone nr 2) | 1 : 100 |